



1 ESPALIER SEATING: ELEVATION

SCALE: 3/8" = 1'-0"

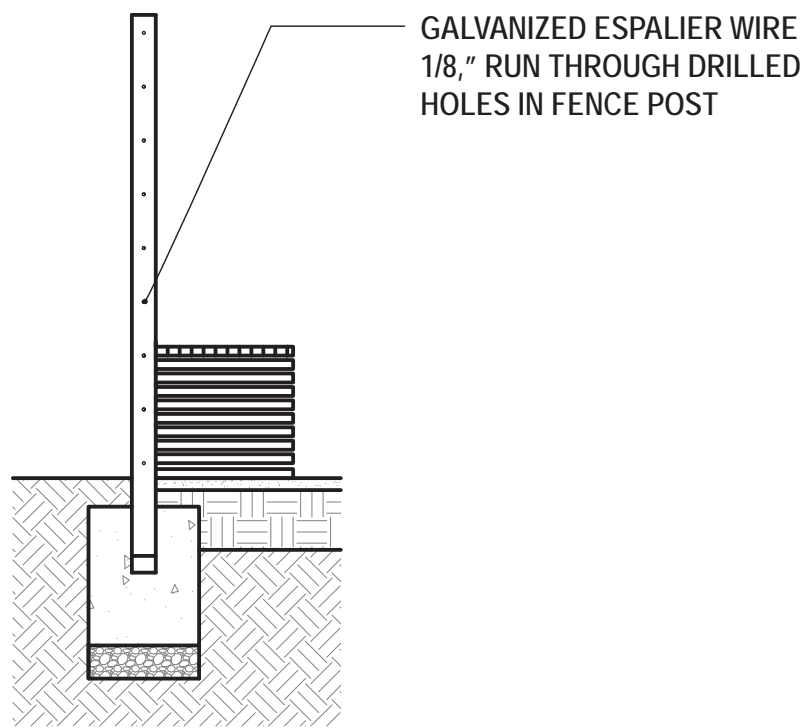


2 ESPALIER SEATING: SECTION

SCALE: 3/8" = 1'-0"

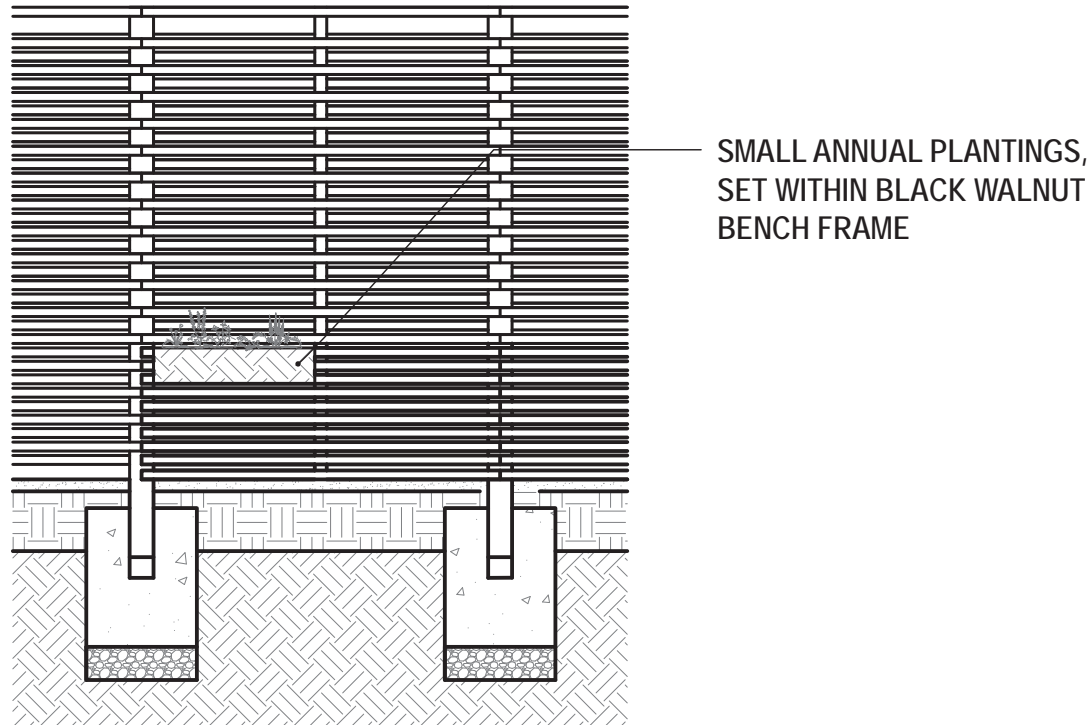


3 PLANTER ADDITION: ELEVATION

SCALE: 3/8" = 1'-0"

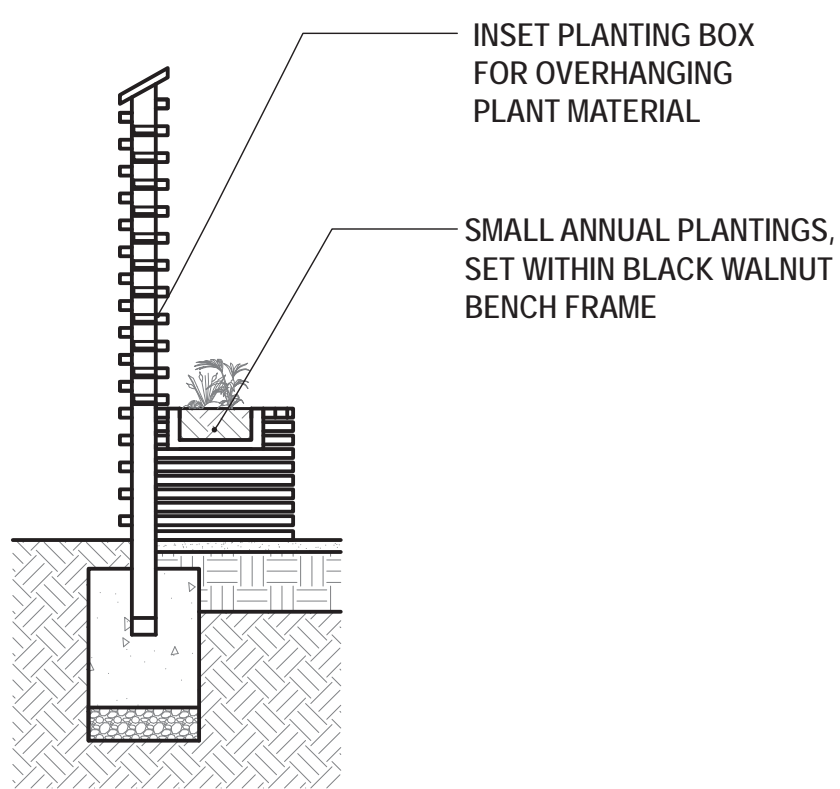


4 PLANTER ADDITION: SECTION

SCALE: 3/8" = 1'-0"

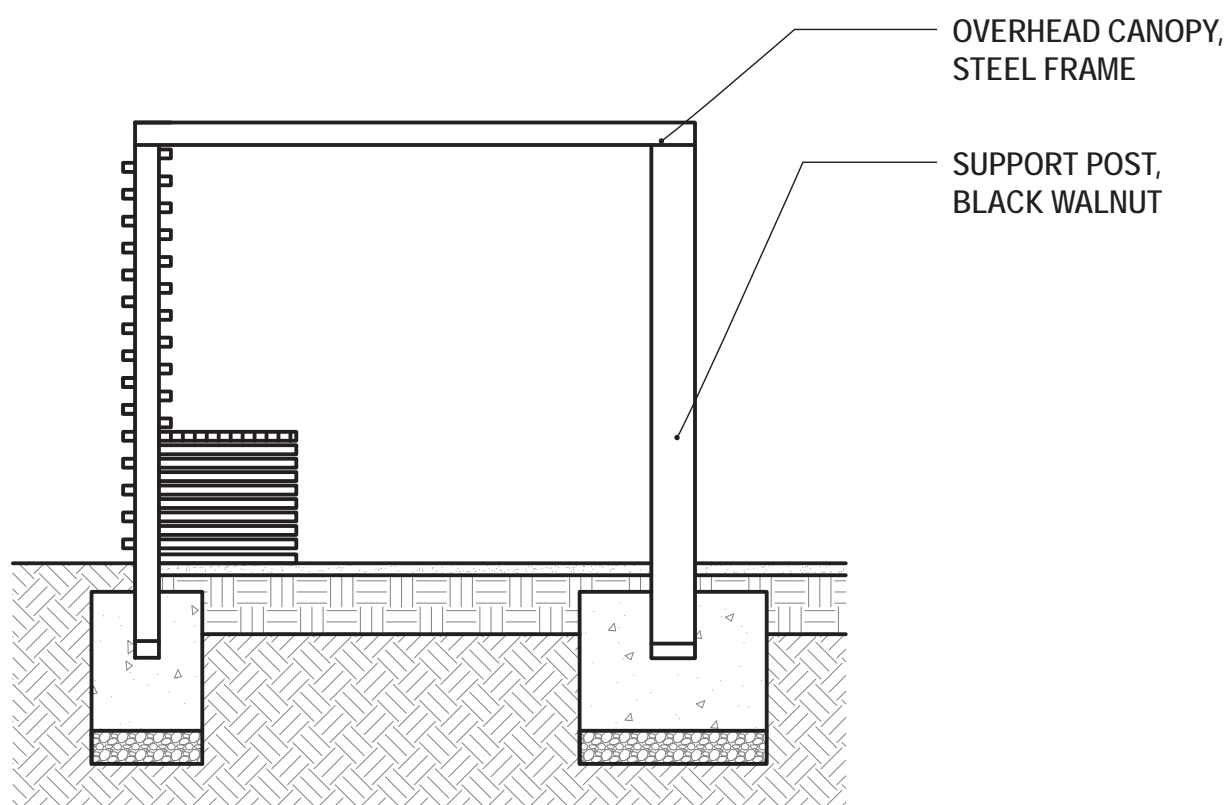

5 CANOPY CONNECTION: SECTION

SCALE: 3/8" = 1'-0"

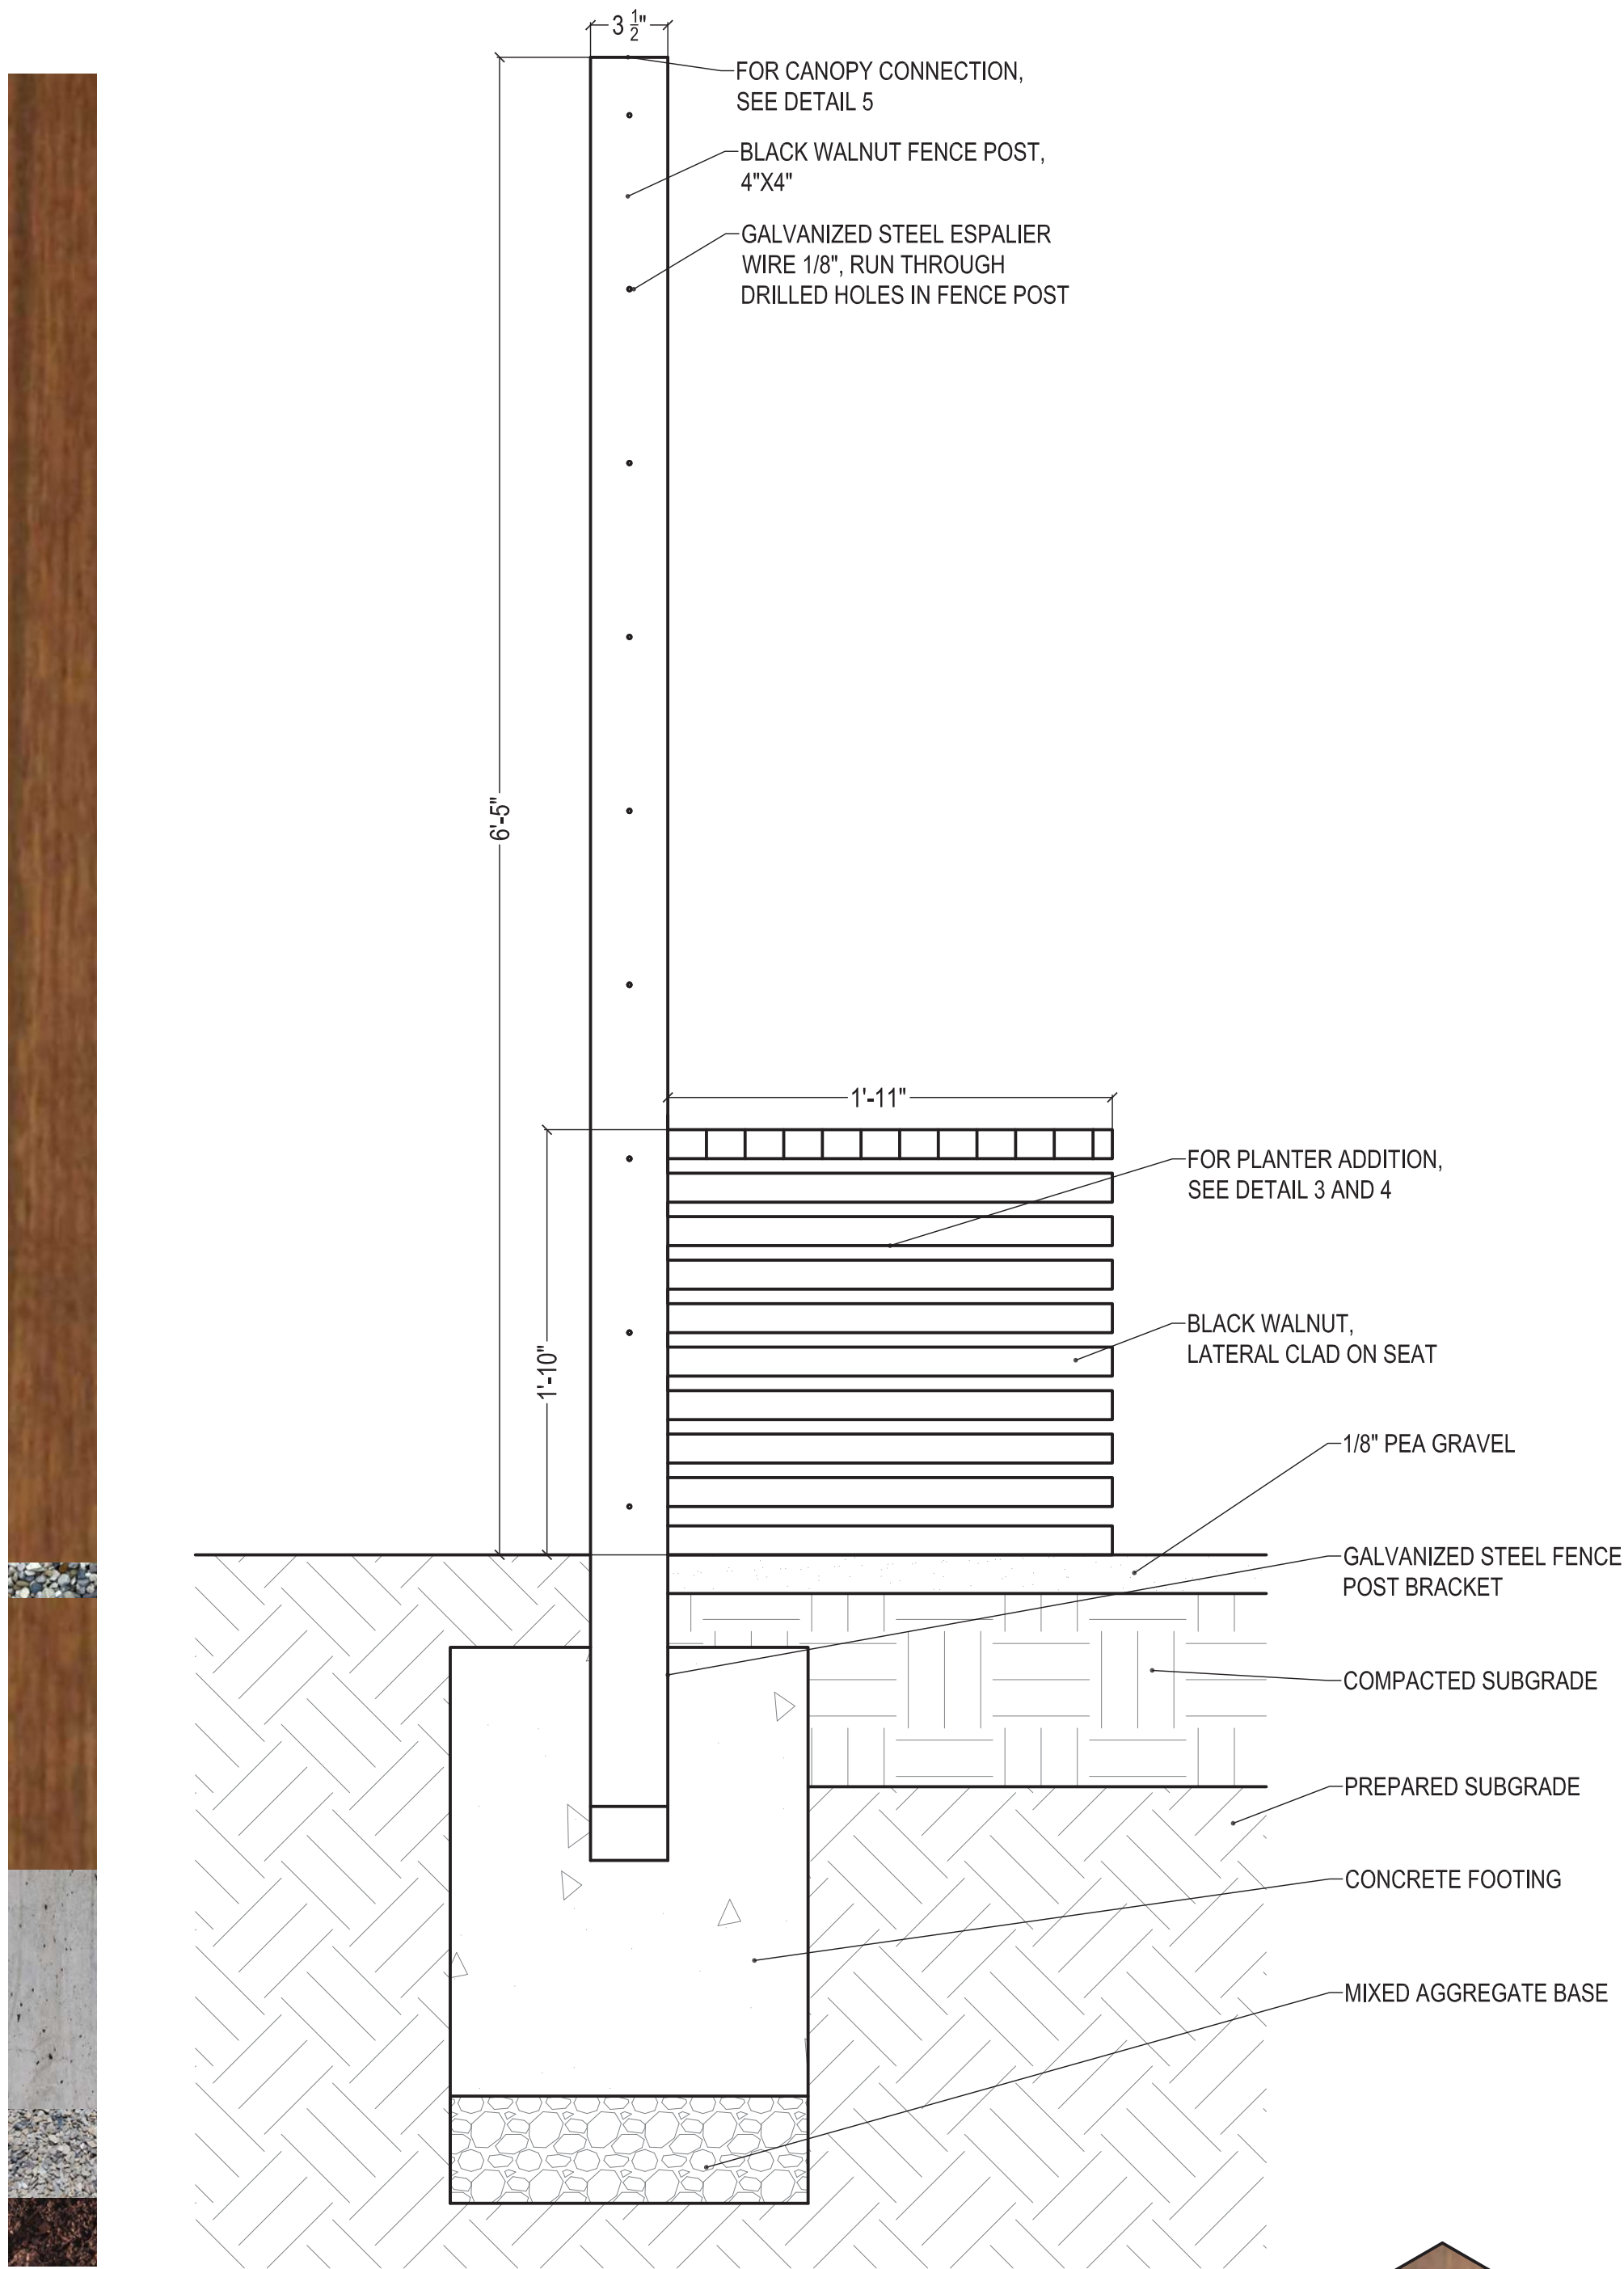

6 ESPALIER SEATING


SCALE: 1-1/2" = 1'-0"

ESPALIER FENCE SUPPORTS TRAINED FRUIT TREES. GREENERY AT THE URBAN STREET LEVEL CAN REDUCE NO2 BY 40% (LAF FAST FACT LIBRARY)

PEA GRAVEL IS ONE OF THE LOWEST COSTING LANDSCAPE ROCKS. PEA GRAVEL CAN DRAIN STANDING WATER BETTER THAN OTHER SURFACES SUCH AS STANDARD CONCRETE WITH A POROSITY OF 32-40% (COVENTRY UNIVERSITY AND HULL & ASSOCIATES)

BLACK WALNUT HAS MODERATELY FAST GROWTH FOR ITS LEVEL OF HARDNESS (5910 N). THIS GROWTH RATE RESULTS IN A MORE EASILY REPLENISHABLE WOOD. (ARBOR DAY FOUNDATION AND QUEBEC WOOD EXPORT BUREAU)

BLACK WALNUT IS GROWN LOCALLY IN QUEBEC. (CANADIAN JOURNAL OF FOREST RESEARCH)

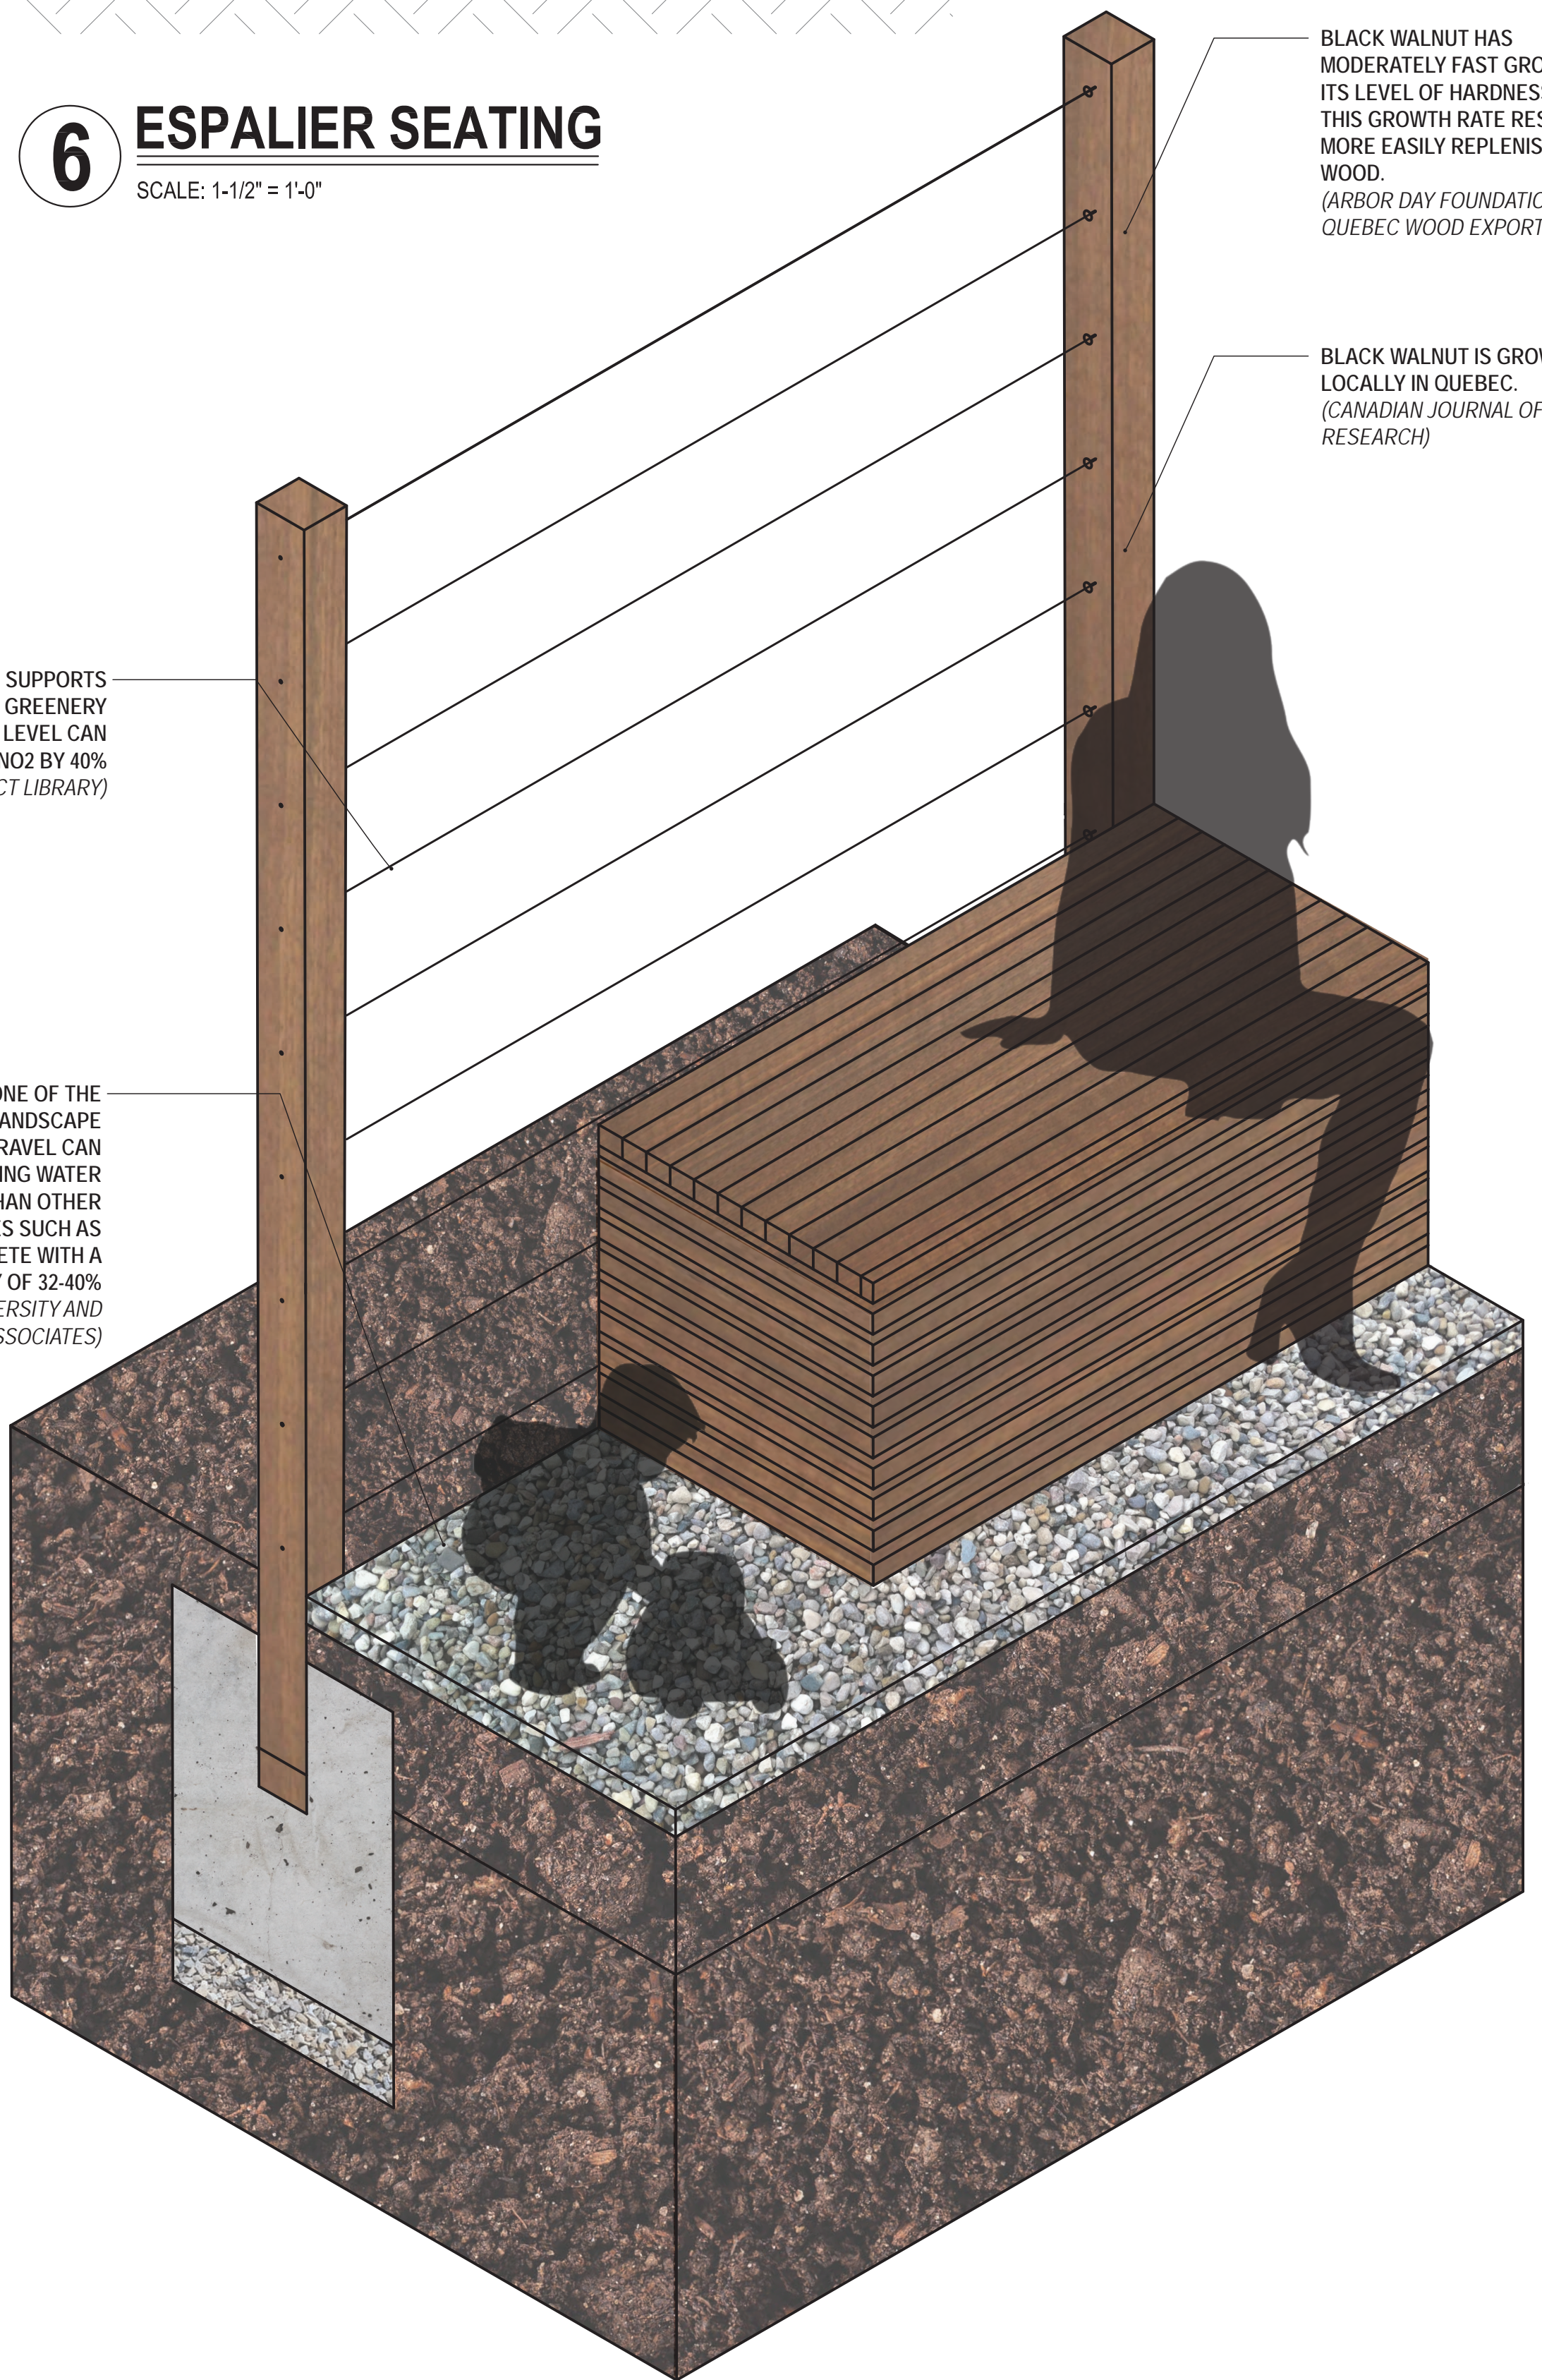

7 ADAPTIVE PERFORMANCE: TRANSFORMATIVE FENCE

SCALE: 1-1/2" = 1'-0"





